



A

B

C

D

E

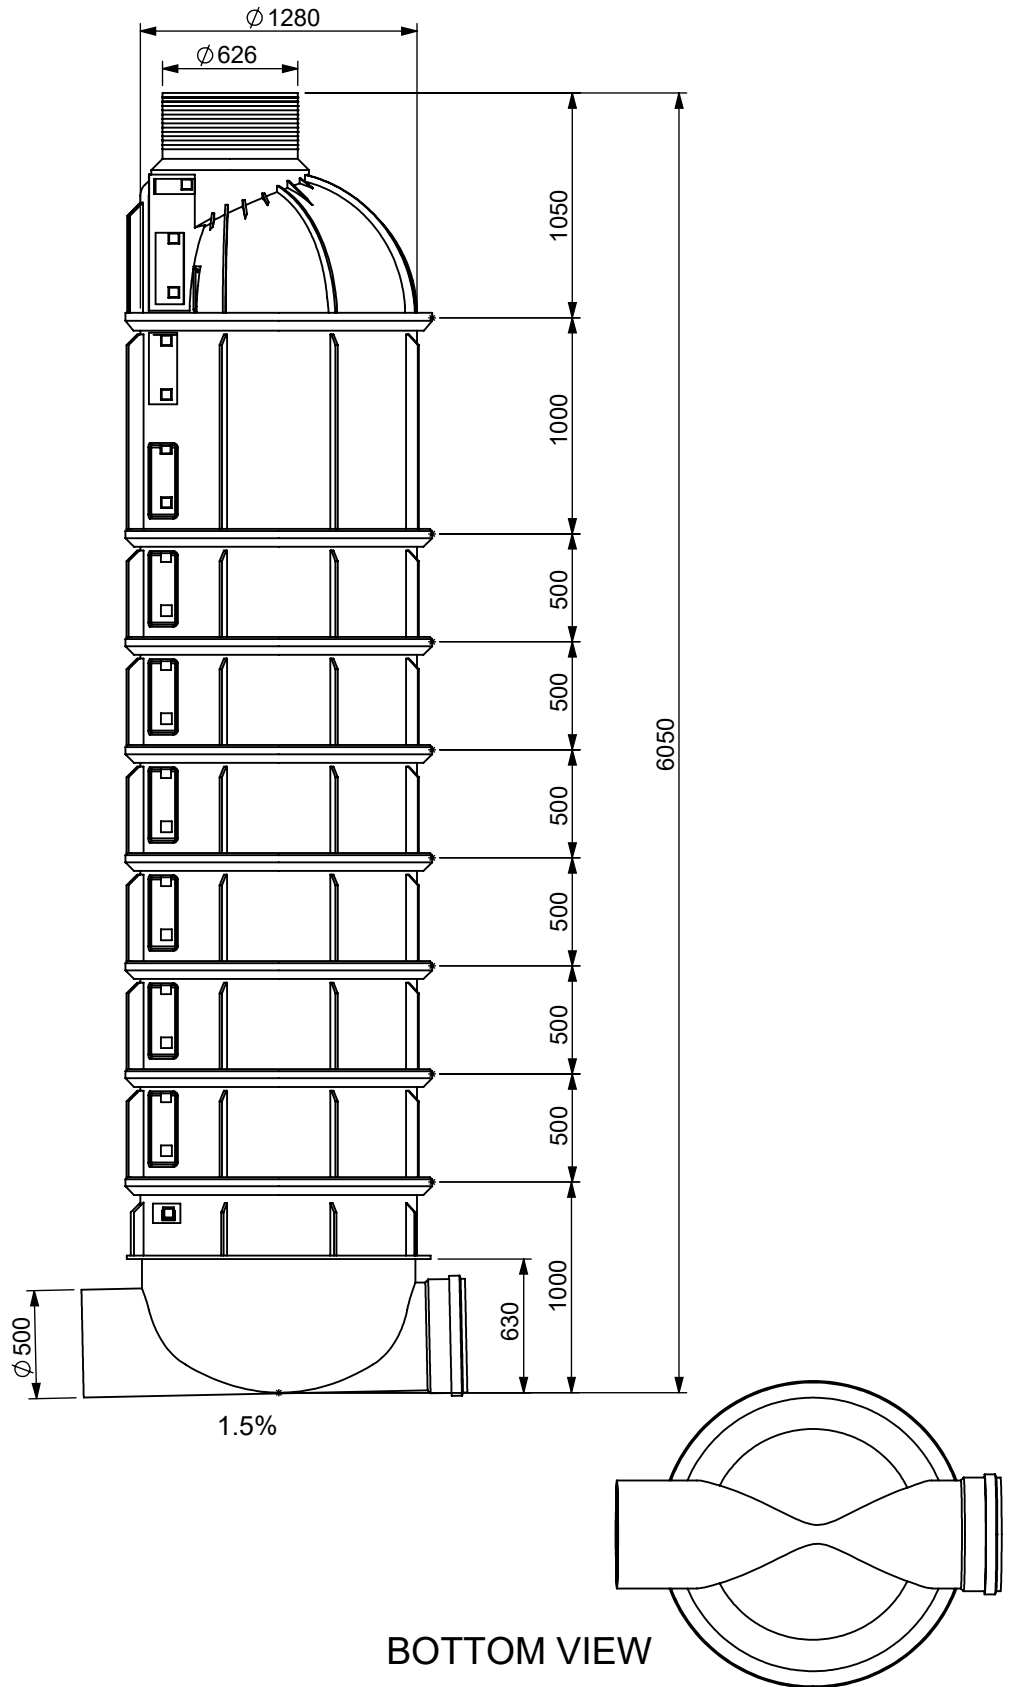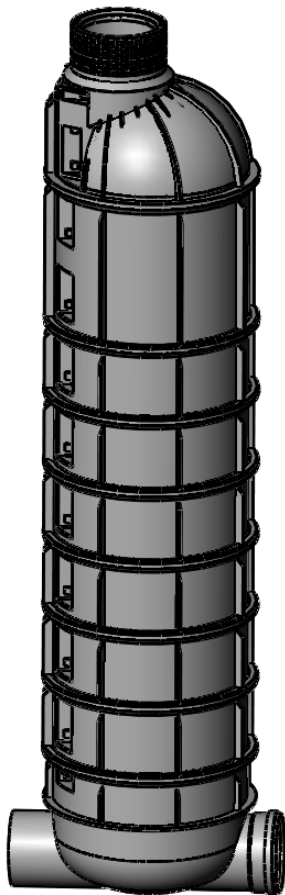

BOTTOM VIEW

UNLESS OTHERWISE SPECIFIED:
 DIMENSIONS ARE IN MILLIMETERS
 SURFACE FINISH: N8
 TOLERANCES: +/-2%



HOFIT KIBBUTZ KINNERET Ltd.
 D.N. EMEK HAYARDEN 15118, ISRAEL
 tel.+972-4-6759530/1/2 F.+972-4-6759518

1250 DIA. INSPECTION CHAMBER HEIGHT 6050
ROUND BASE, WITH STEPS
1 INLET/OUTLET 500 DIA.
40 TONS

	NAME	SIGN.	DATE	REV.
DRAWN	ILAN GIDONI		23/02/2017	A
CHK'D				
APPV'D				
F	Q.A			

FILE NAME:

MATERIAL:	FINISH:	Remark:
PE		

DWG. NO.
 CAT. NO. **0211-CRPS1260+50**